


LOWER LEVEL




MAIN LEVEL

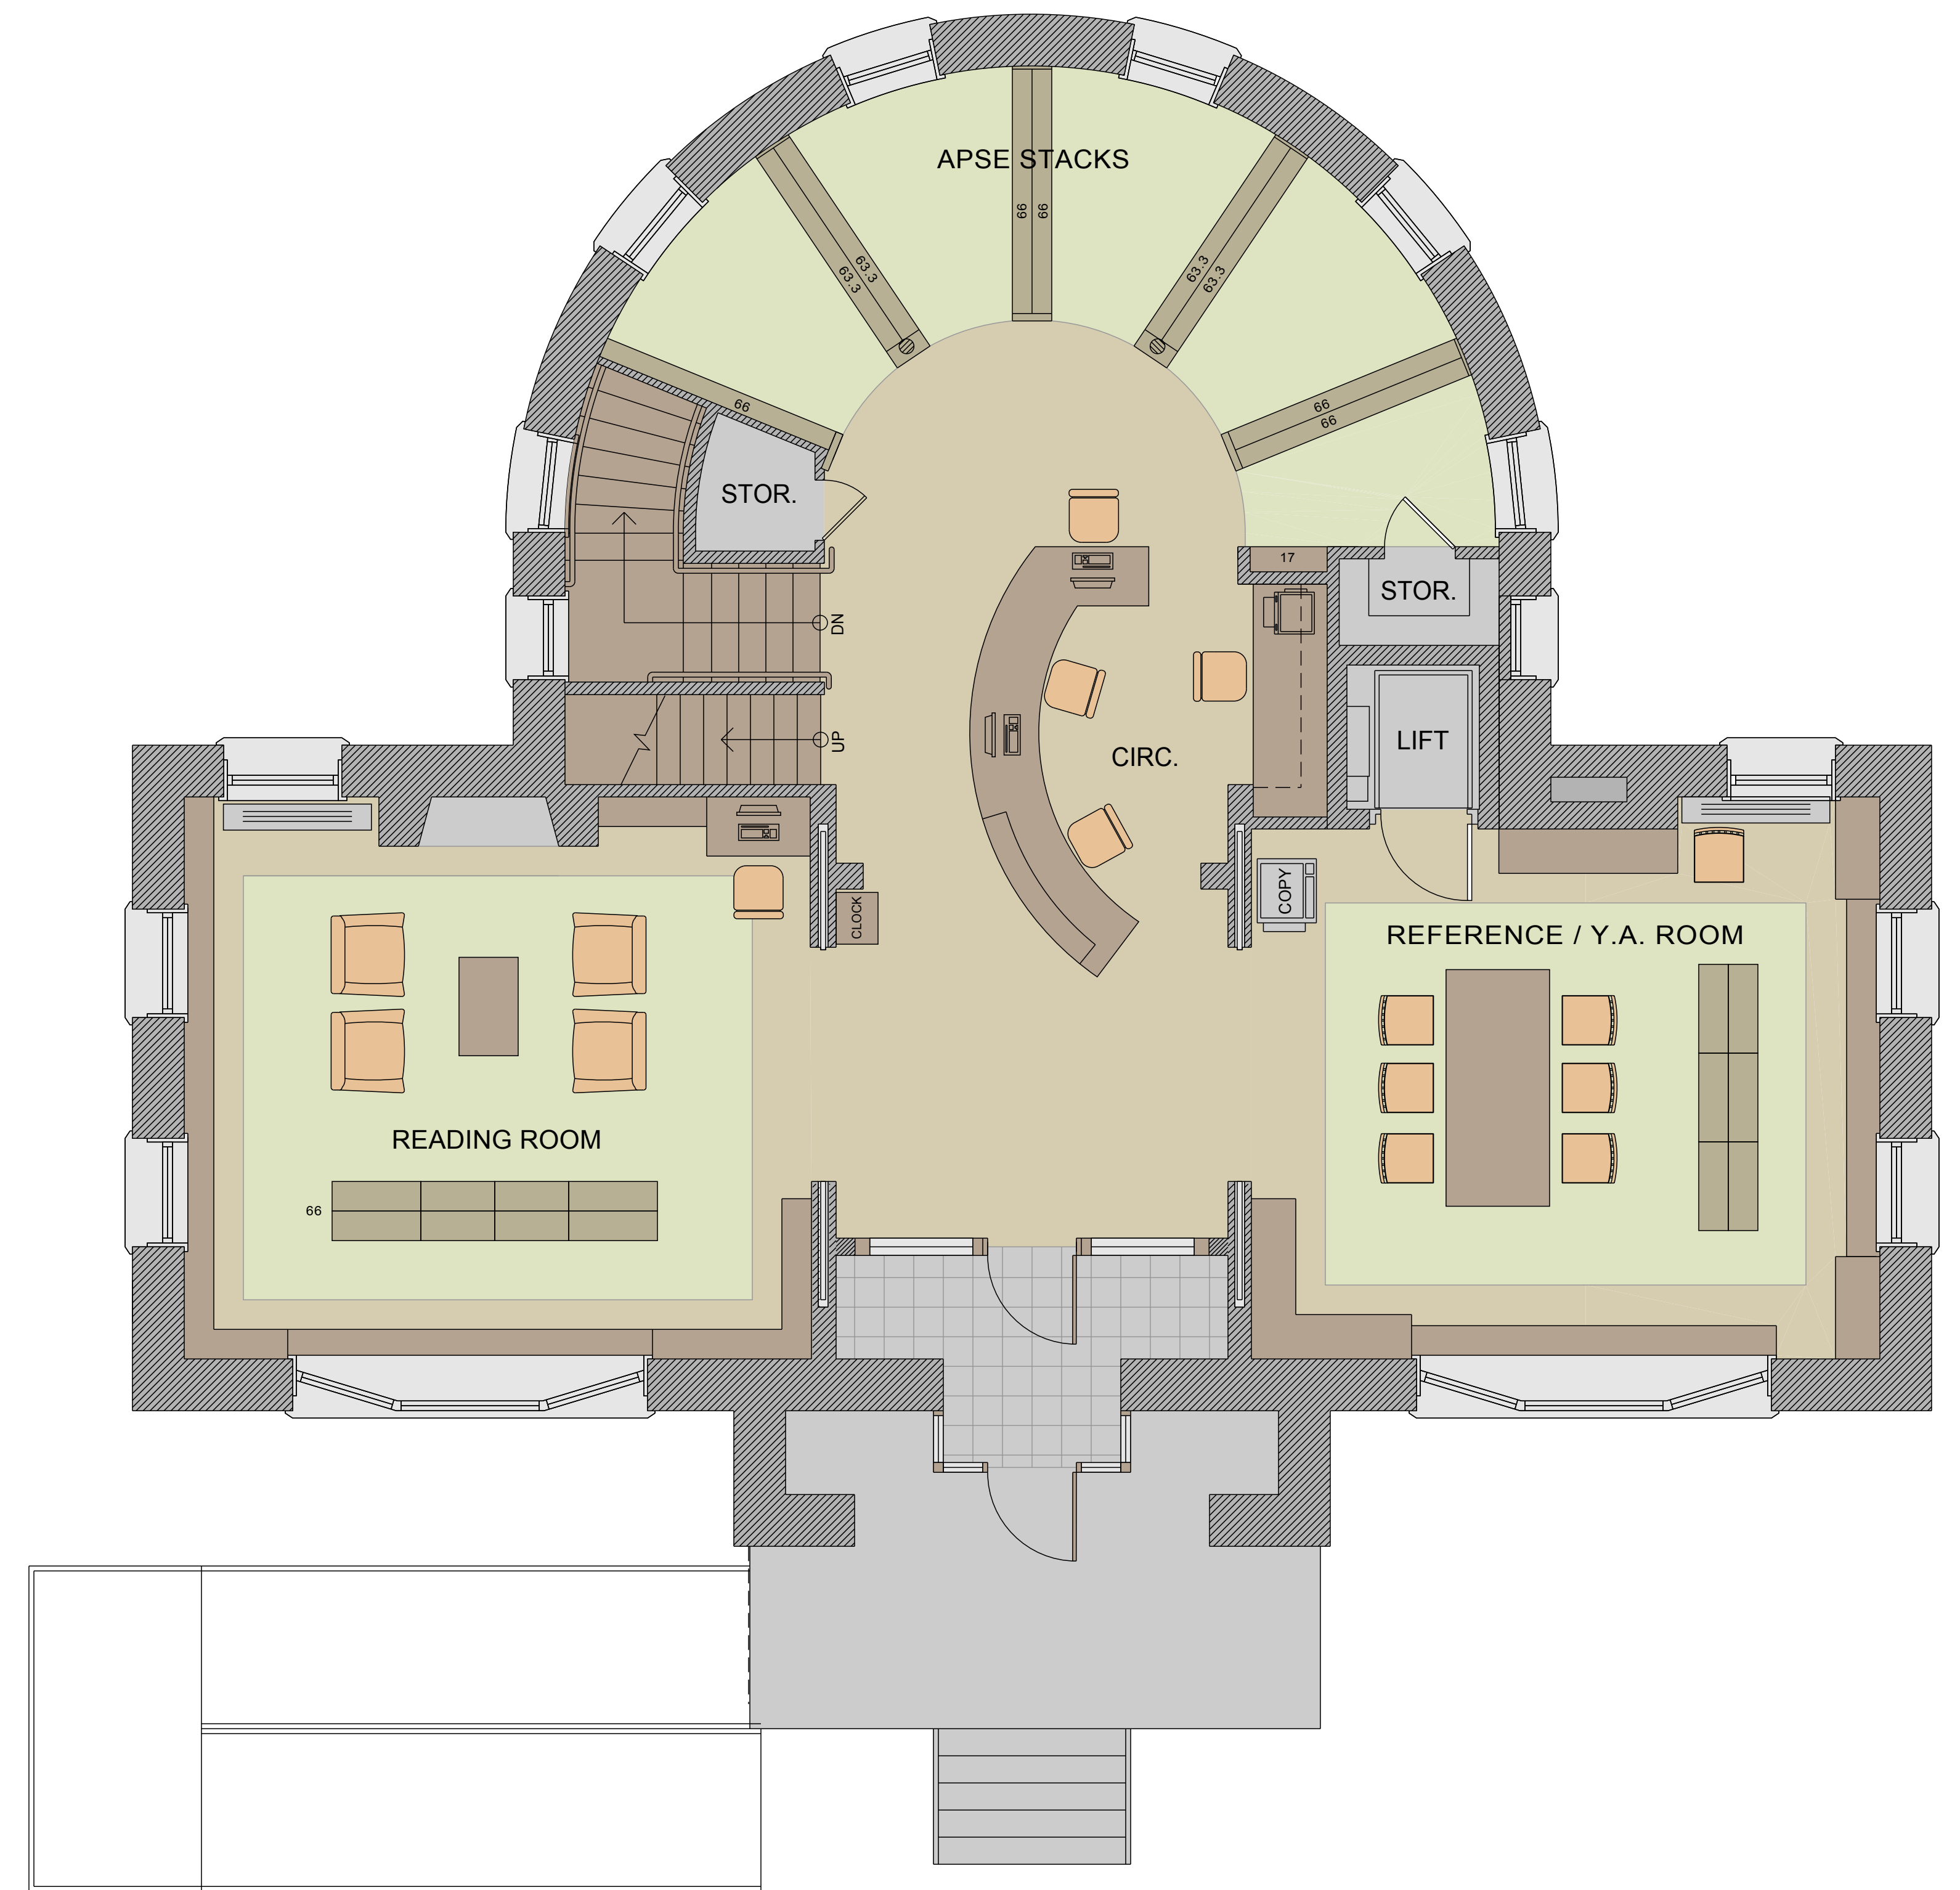

Boylston Public Library
Boylston, Massachusetts

Proposed Floor Plans

Scale: 1/4"=1'-0" Date: December 17, 2009

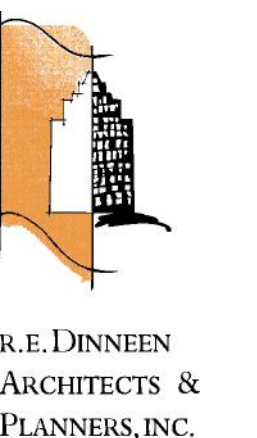

R.E. DINNEEN
 ARCHITECTS &
 PLANNERS, INC.