
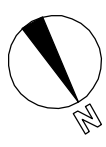



<b>PHASE 1</b>
<ul style="list-style-type: none"> <li>o REPAINT / RECAULK METAL SKYLIGHT COMPONENTS</li> <li>o REPAIR ROOF LEAK(S) AT SKYLIGHT - THIS AREA</li> </ul>

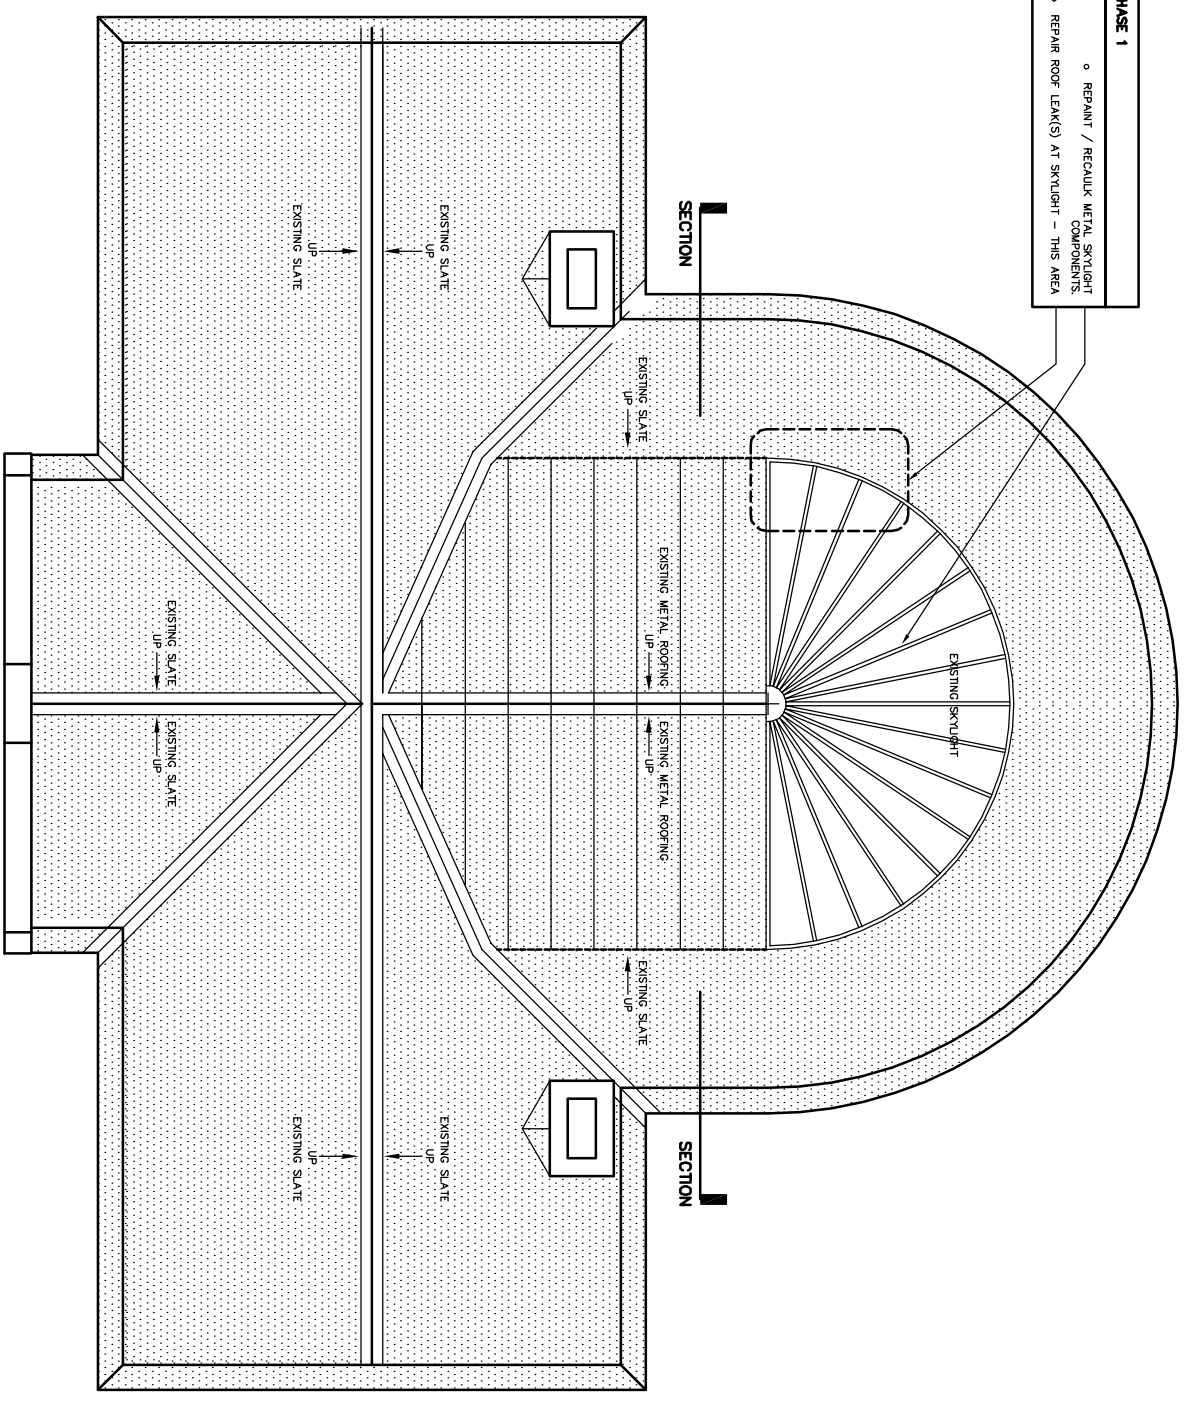

<b>PHASE 1</b>	GENERAL
<ul style="list-style-type: none"> <li>o REPAINT / RECAULK METAL SKYLIGHT COMPONENTS</li> <li>o REPAIR ROOF LEAK(S) AT SKYLIGHT AT LOCATION SHOWN IN PLAN.</li> </ul>	

<b>PHASE 2</b>	GENERAL
<ul style="list-style-type: none"> <li>o ROOF PENETRATIONS AND PATCHING AS REQUIRED FOR HVAC AND PLUMBING WORK.</li> </ul>	

<b>PHASE 3</b>	GENERAL
<ul style="list-style-type: none"> <li>o NO WORK.</li> </ul>	

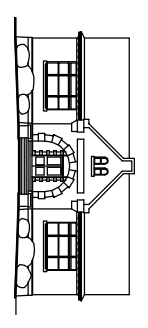

Boylston Public Library  
Boylston, Massachusetts

Roof - Schematic Plan



R. E. DINNIGAN  
ARCHITECTS &  
PLANNERS, INC.